


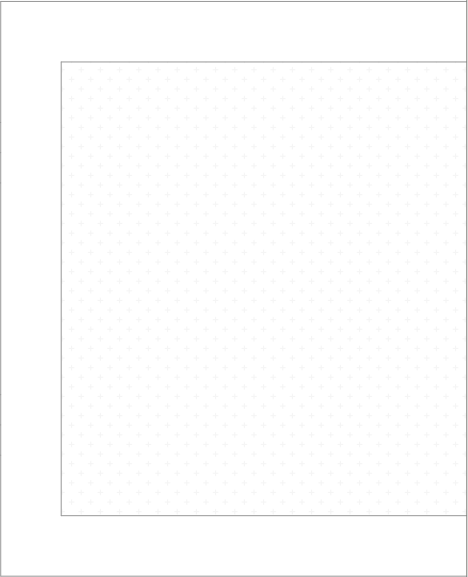


*[Handwritten signature]*

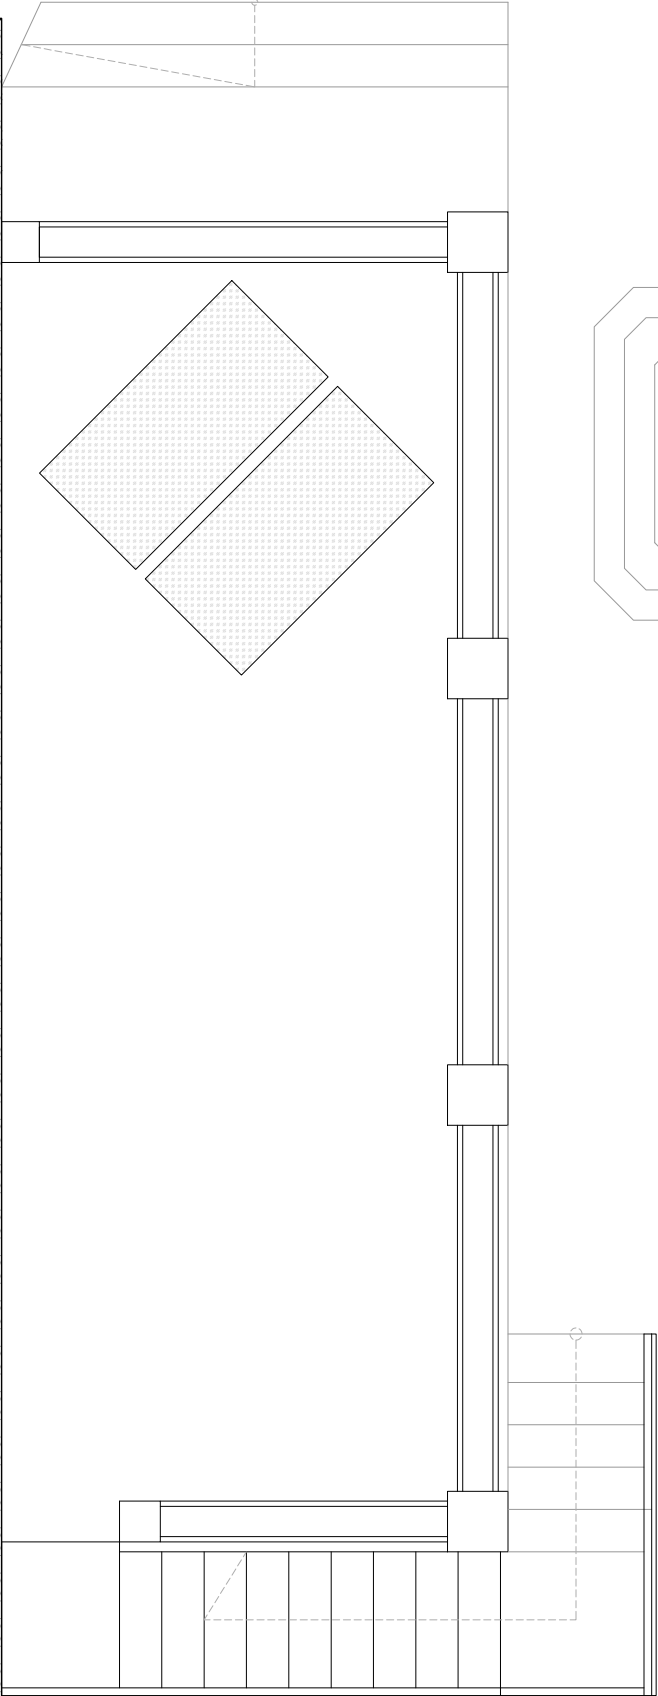


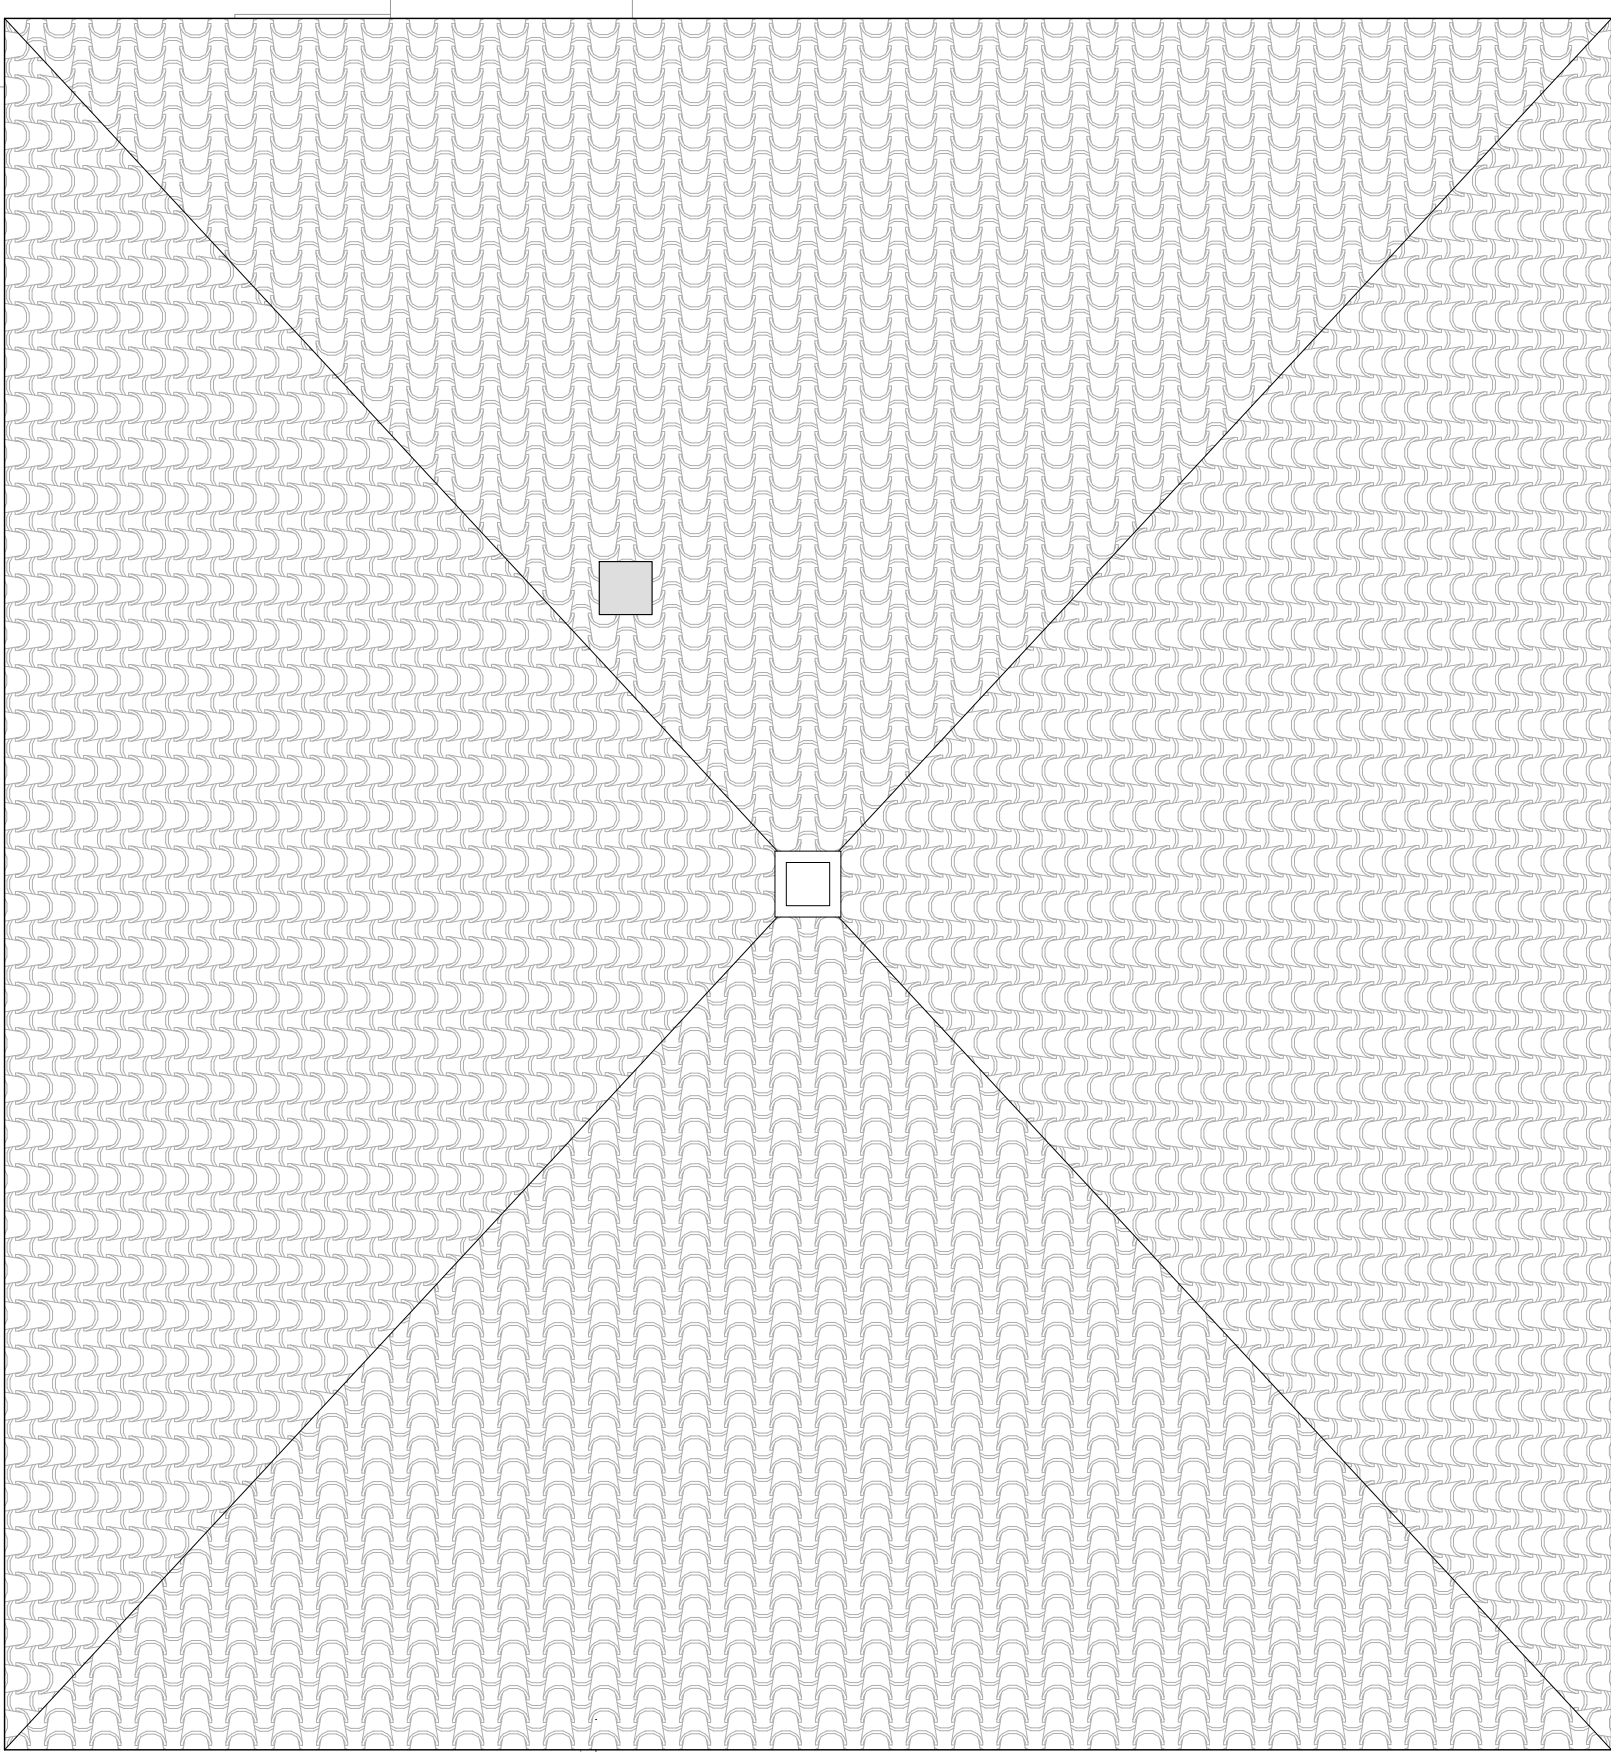

cuadro de superficies				
b01	vestíbulo/distribuidor	12,45	13,25	13,25
b02	estudio acristalado	01,85	01,90	01,90
b03	cocina	08,20	10,20	10,20
b04	comedor	07,60	09,35	09,35
b05	salón	12,65	16,35	16,35
b06	baño	08,80	11,20	11,20
b07	habitación 01	16,10	20,40	20,40
b08	habitación 02	10,60	12,85	12,85
b07	habitación 03	11,20	14,40	14,40
		89,45	109,90	109,90
e01	porche	24,65	29,00	14,50
c01	cubierta inclinada	114,75	114,75	00,00
c02	cubierta plana	25,60	29,70	00,00
pb	planta baja	89,45	109,85	109,85
e	porche	24,65	29,00	14,50
p	parcela	525,00	32,26	124,40

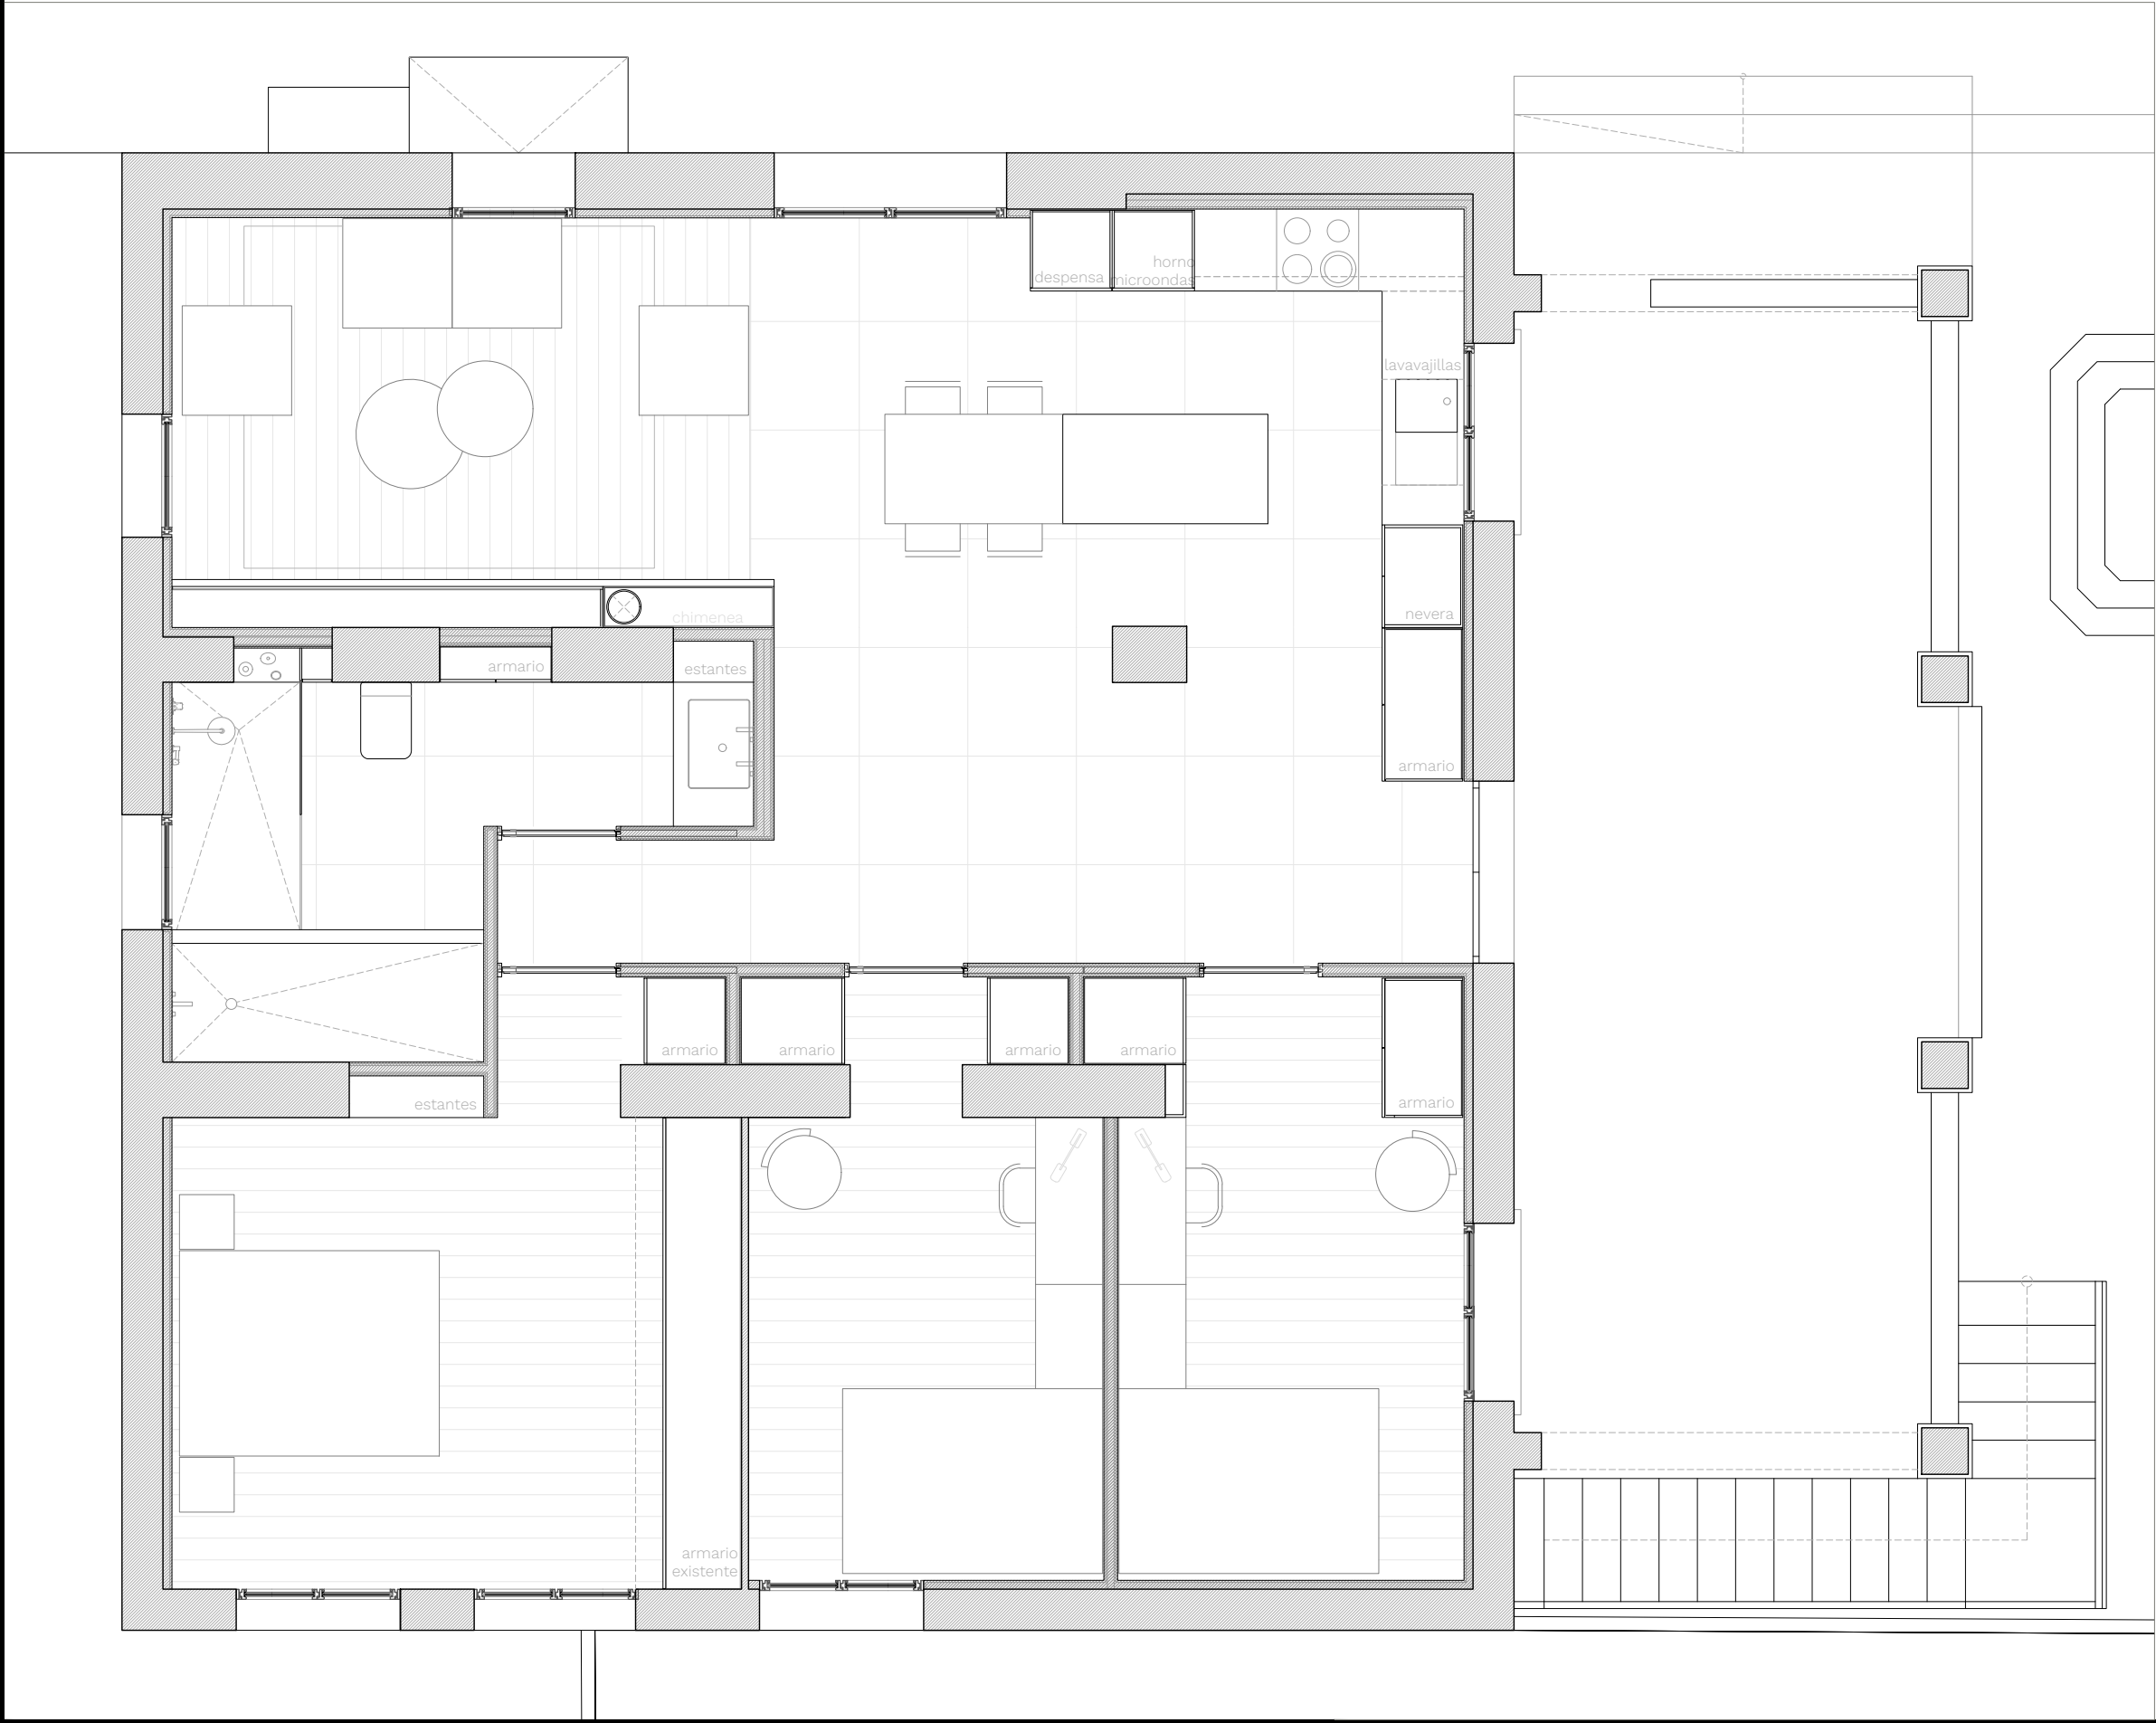



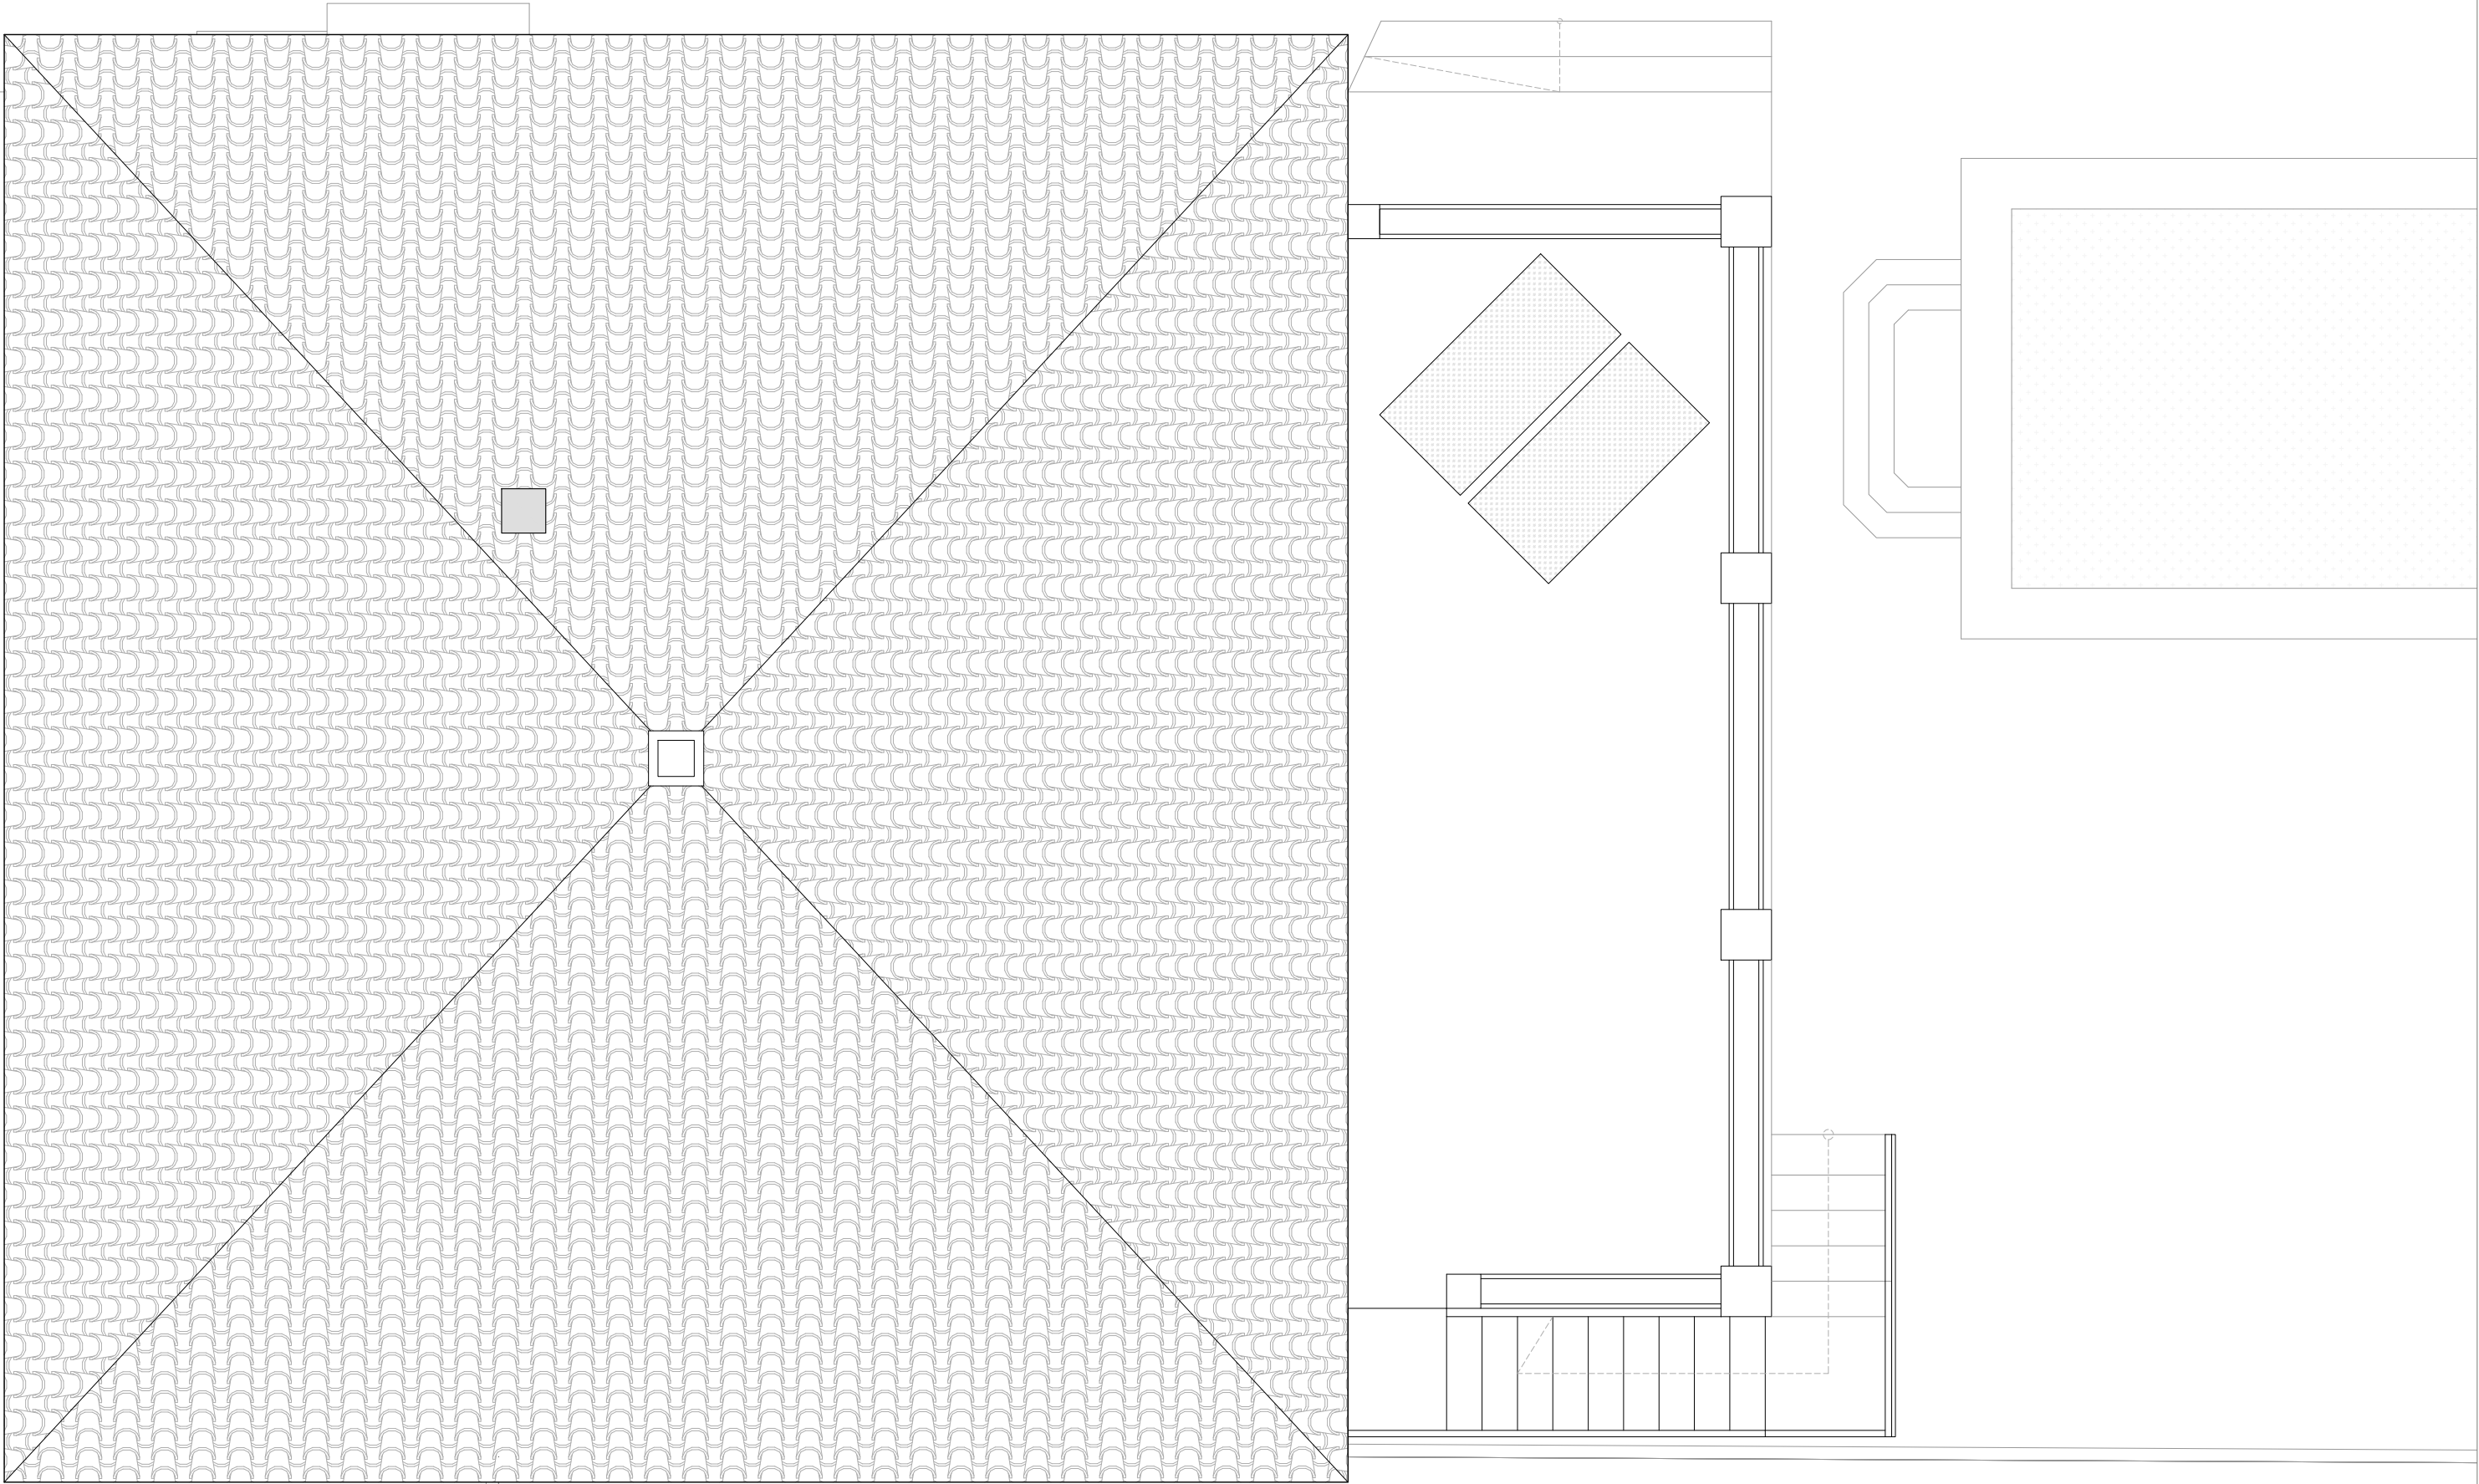

cuadro de superficies				
b01	vestíbulo/distribuidor	12,45	13,25	13,25
b02	estudio acristalado	01,85	01,90	01,90
b03	cocina	08,20	10,20	10,20
b04	comedor	07,60	09,35	09,35
b05	salón	12,65	16,35	16,35
b06	baño	08,80	11,20	11,20
b07	habitación 01	16,10	20,40	20,40
b08	habitación 02	10,60	12,85	12,85
b07	habitación 03	11,20	14,40	14,40
		89,45	109,90	109,90
e01	porche	24,65	29,00	14,50
c01	cubierta inclinada	114,75	114,75	00,00
c02	cubierta plana	25,60	29,70	00,00
pb	planta baja	89,45	109,85	109,85
e	porche	24,65	29,00	14,50
p	parcela	525,00	32,26	124,40